

 P01
 18/06/2021
 ISSUED FOR PLANNING

 REV
 DATE
 DESCRIPTION
RBD RECB STATUS CODE DESCRIPTION ISSUED FOR PLANNING APPROVAL

THE SHORELINE PARTNERSHIP

PROJECT SHORELINE BALDOYLE GA03

PROPOSED SECTION AA AND SECTION BB

BLOCK G1 G2 G3


PROJECT NUMBER DATE 09/06/18 SCALE@ A0: 1:200 DRAWN/CHECKED: Author/ Checker

STATUS CODE: DRAWING NUMBER 950659-P-GW-3001

Henry J Lyons

51-54 Pearse Street Dublin D02 KA66 info@henryjlyons.com

REVISION

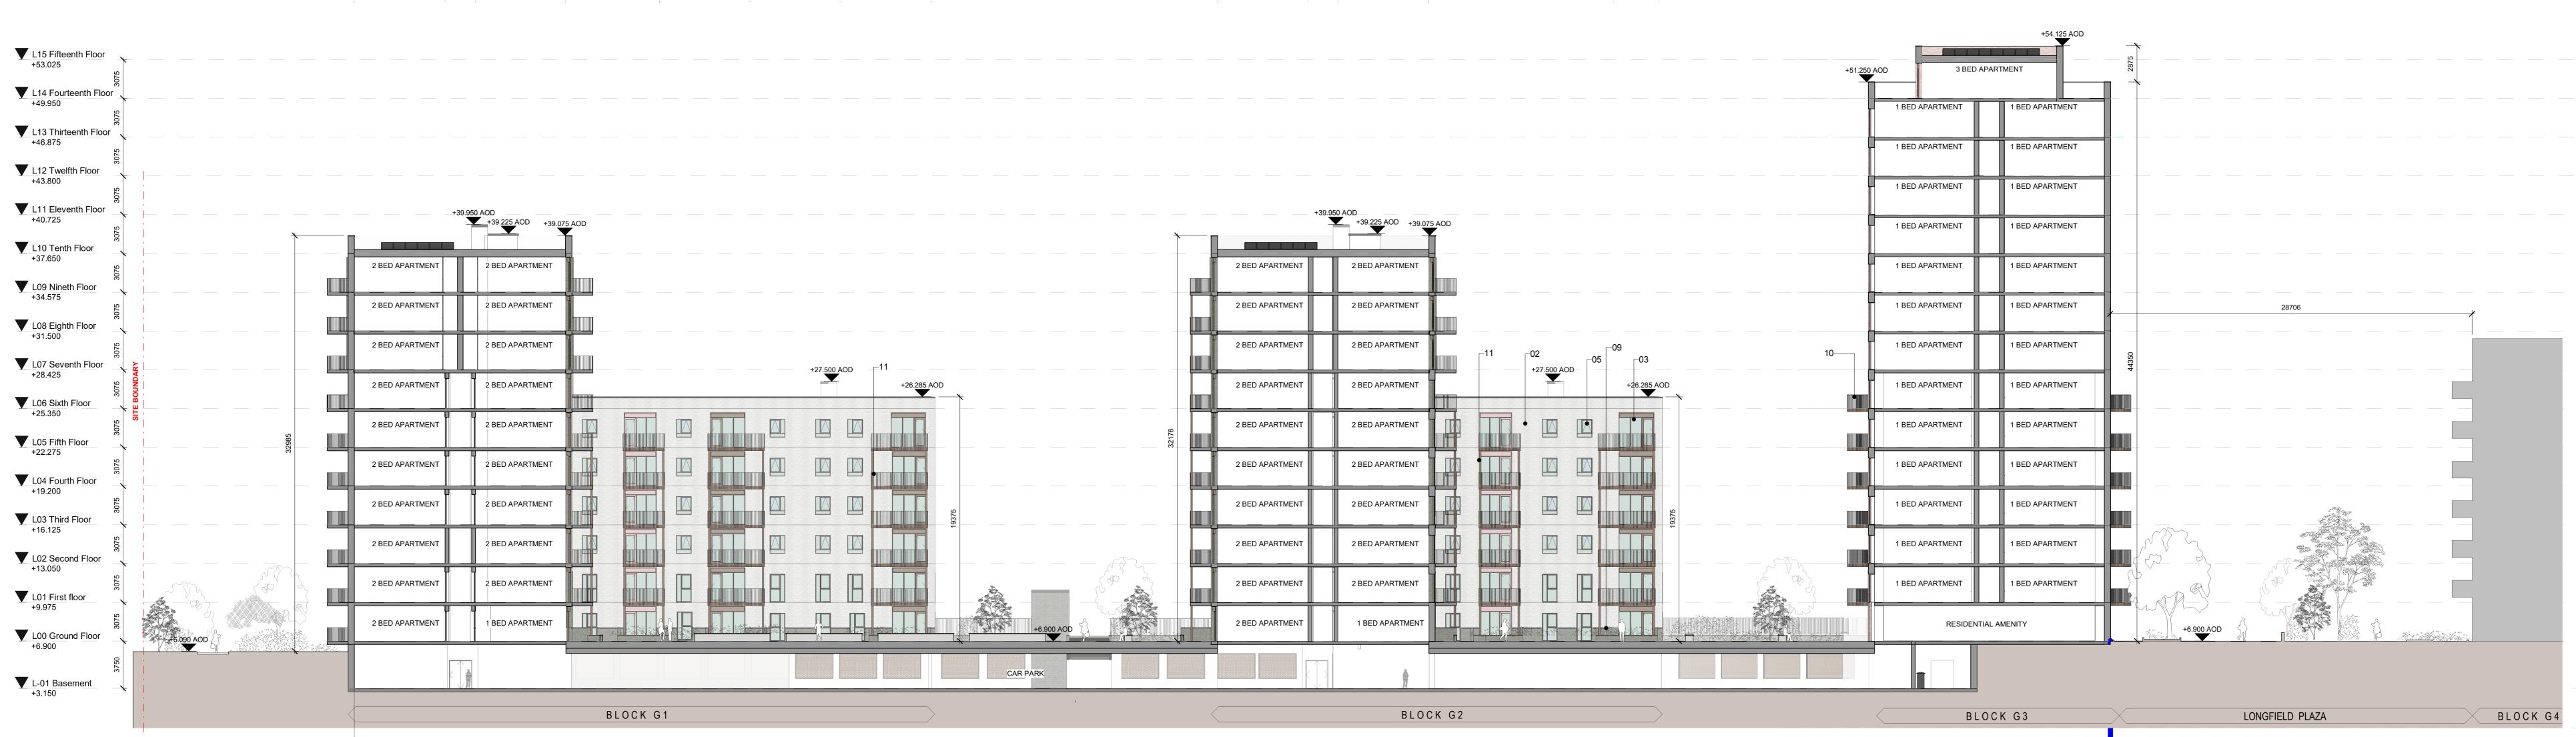



Section AA 1: 200