


1 SECTION CC

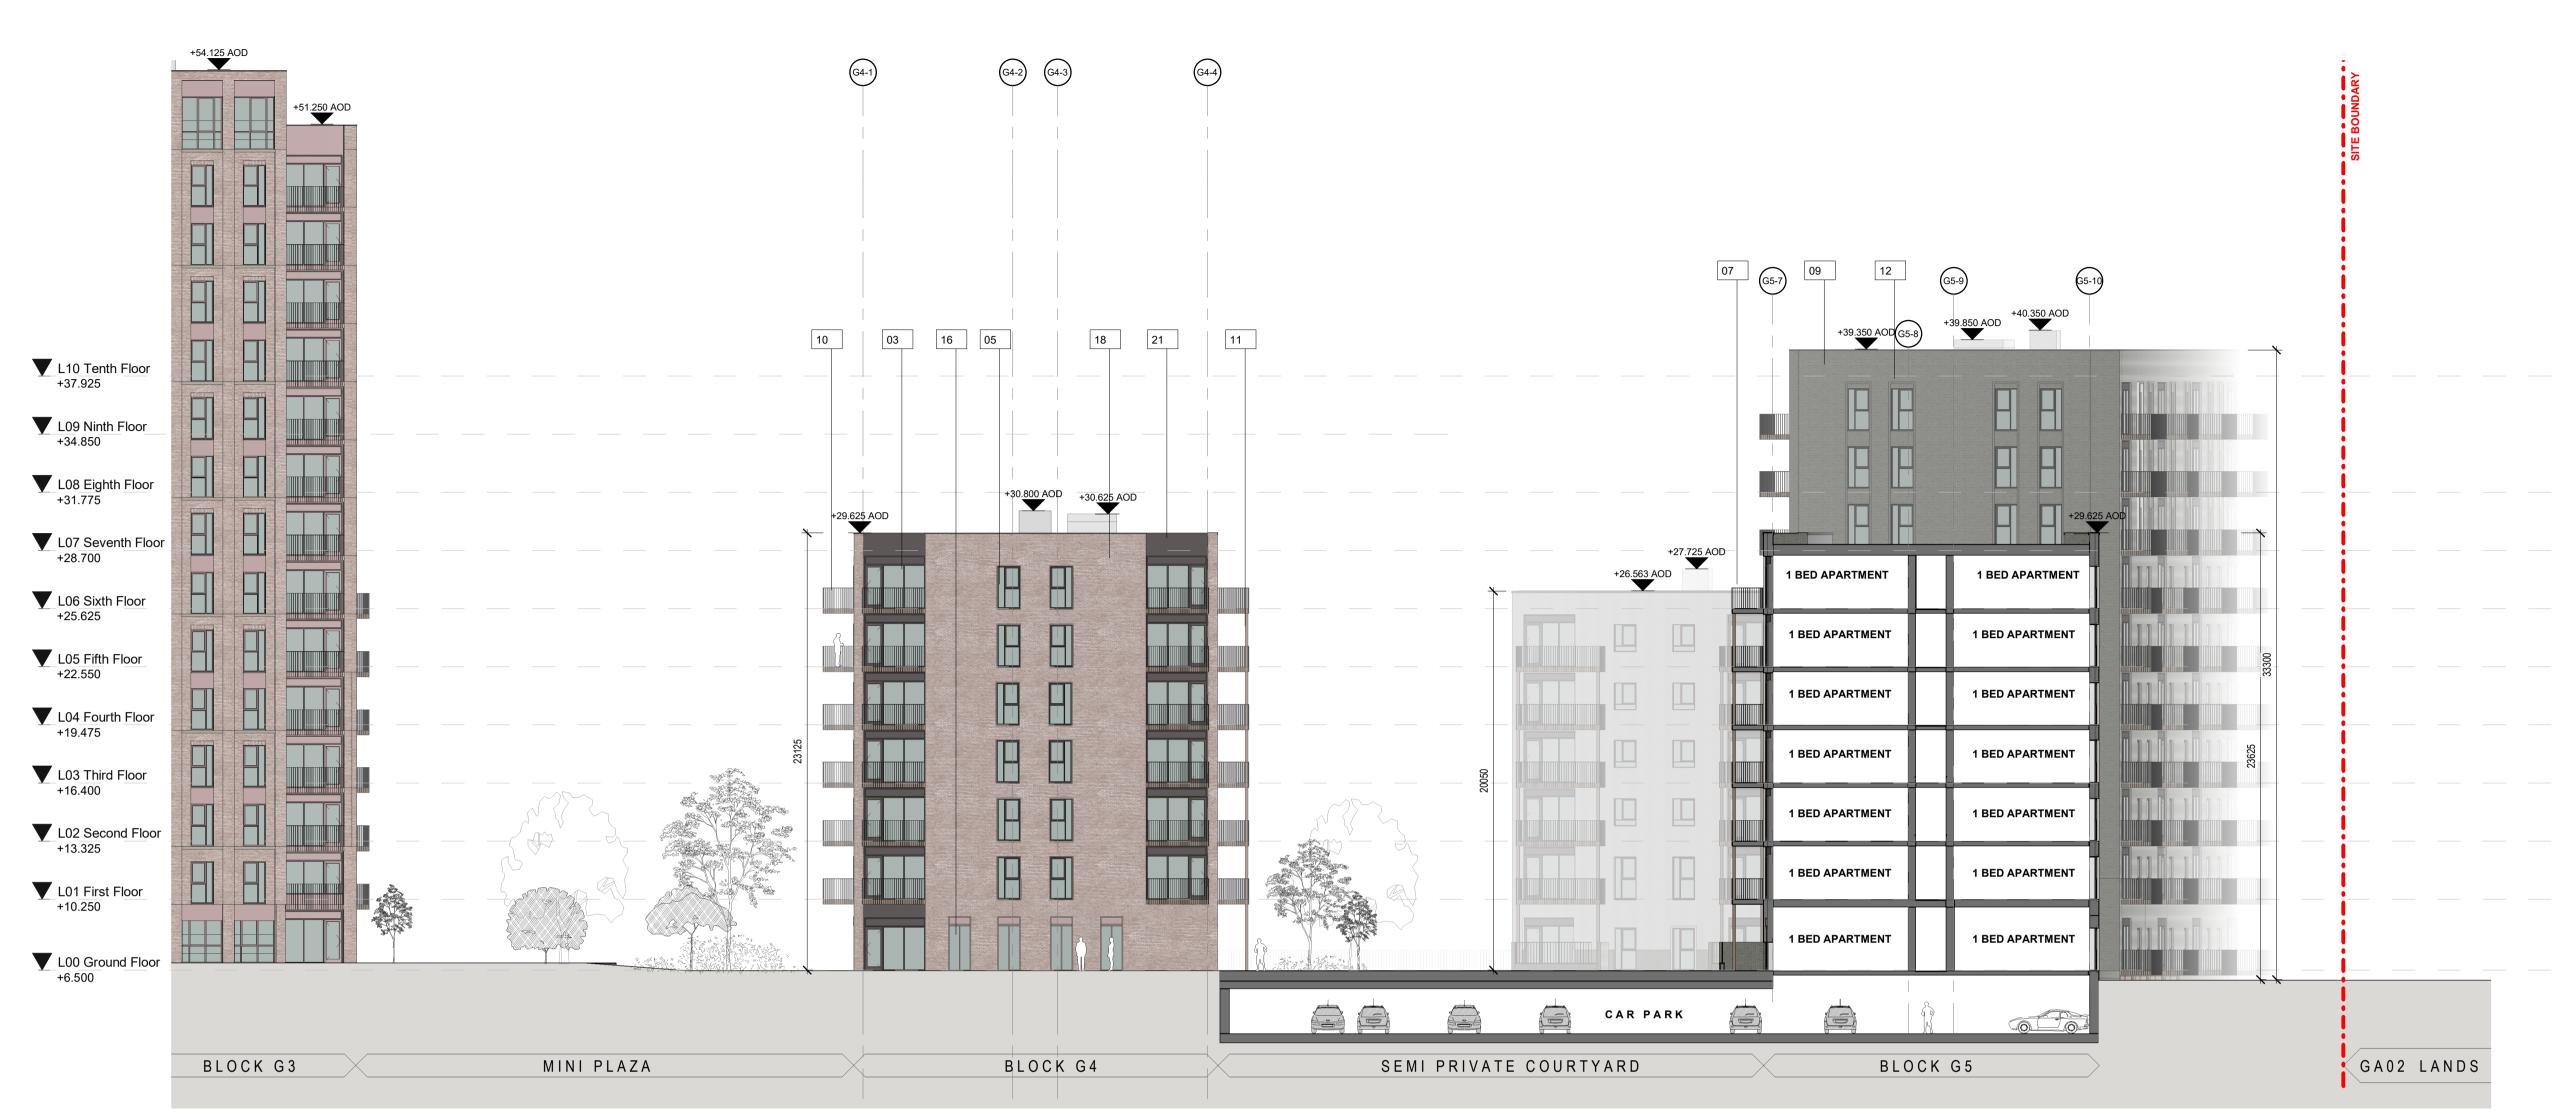

BLOCH	K G 2

L10 Tenth Floor +37.925

L09 Ninth Floor +34.850

L08 Eighth Floor +31.775

L07 Seventh Floor +28.700

L06 Sixth Floor +25.625

L05 Fifth Floor +22.550


L04 Fourth Floor +19.475

L03 Third Floor +16.400

L02 Second Floor +13.325

L01 First Floor +10.250

L00 Ground Floor +6.500

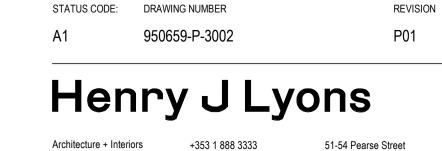

info@henryjlyons.com

DATE 18/06/2021

LQ/ RD

DRAWN/CHECKED:

Dublin D02 KA66

DRAWING BLOCK G4 / G5 PROPOSED SECTIONS/ELEVATIONS

PROJECT NUMBER

950659

SCALE@ A1: 1 : 200

henryjlyons.com

PROJECT PROJECT SHORELINE BALDOYLE GA03

CLIENT THE SHORELINE PARTNERSHIP


ISSUED FOR PLANNING APPROVAL


REV	DATE	DESCRIPTION	СКН	DRN
P01	18/06/2021	ISSUED FOR PLANNING	RD	RC
D 04	40/00/0004			
				_
				_
				_



KEY VALUE	DESCRIPTION
01	PPC PARAPET CAPPING COLOUR TBC
02	WET DASH RENDER
03	BALCONY DOOR SYSTEM WITH INTEGRATED VENTILATION PANEL
04	COLOURED RENDER SYSTEM
05	COMPOSITE FRAMED WINDOW SYSTEM
06	SOLIDER COURSE SPANDREL BRICK PANEL
07	PPC METAL FLAT BAR BALUSTRADE. RAL TBC
08	SMOOTH RENDER SURROUND
09	DARK GREY/BROWN FACING BRICK
10	SELF SUPPORTING METAL BALCONY SYSTEM TO SELECTED FINISH
11	PPC METAL BALCONY POSTS TO SELECTED FINISH
12	EXPRESSED BRICK SURROUND DETAIL
13	PPC EXPANDED METAL MESH PANEL TO BIKE STORE/CAR PARK, RAL TBC
14	PPC METAL EXPRESSED WINDOW SURROUND/CLADDING RAL TBC
15	MEDIUM LIGHT GREY FACING BRICK
16	GLAZED CURTAIN WALL SYSTEM
18	LIGHT PINK FACING BRICK
21	METAL BROWN WALL CLADDING
24	METAL CANOPE ROOF

KEYNOTE LEGEND

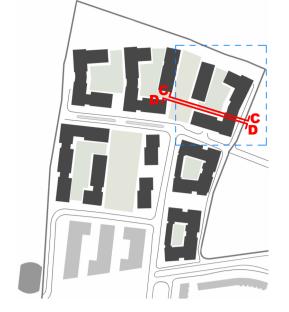

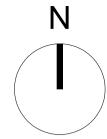

ALL DIMENSIONS TO BE CHECKED ON SITE NO DIMENSIONS TO BE SCALED FROM THIS DRAWING DRAWING IS TO BE READ IN CONJUNCTION WITH RELEVANT CONSULTANTS DRAWINGS