


1 Block F1 - Section/Elevation Looking North

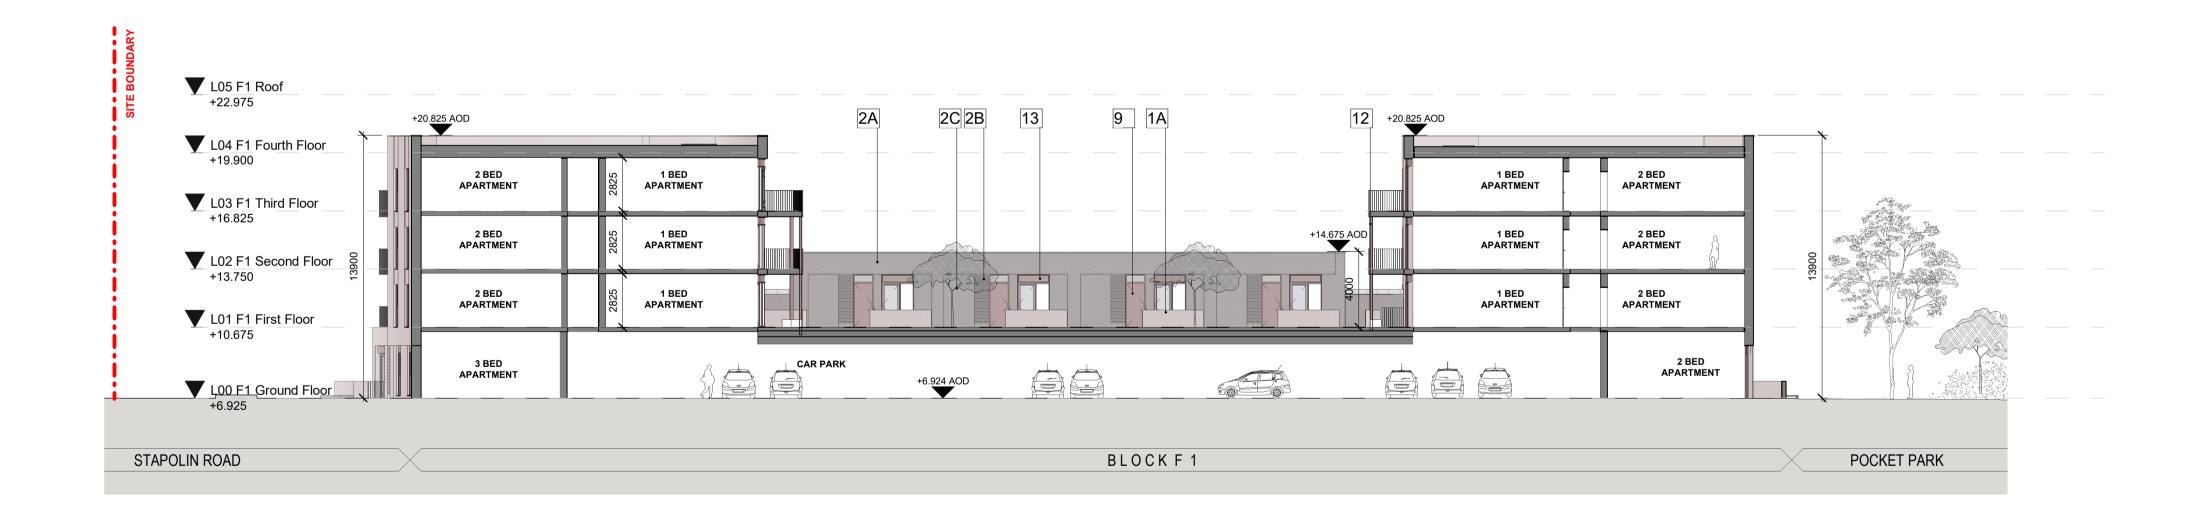

Block F1 - Section/Elevation Looking West 1:200





+353 1 888 3333

info@henryjlyons.com

SCALE@ A1: DRAWN/CHECKED: 1:200 LQ/ RD STATUS CODE: DRAWING NUMBER REVISION 950659-P-F1-3003 A1 P01

DATE 07/30/21

51-54 Pearse Street Dublin D02 KA66

DRAWING BLOCK F1 PROPOSED SECTIONS/ELEVATIONS

PROJECT PROJECT SHORELINE BALDOYLE GA03

CLIENT THE SHORELINE PARTNERSHIP

## **ISSUED FOR PLANNING APPROVAL**

## STATUS CODE DESCRIPTION

\_\_\_\_\_

PROJECT NUMBER

Architecture + Interiors


henryjlyons.com

950659


REV	DATE	DESCRIPTION	СКН	DRN
P01	18/06/2021	ISSUED FOR PLANNING	RD	LQ

KEY VALUE	DESCRIPTION		
1A	SELECTED BRICK - PINK		
1C	SELECTED BRICK - PINK - 20mm RECESS		
2A	SELECTED BRICK - GREY		
2B	SELECTED BRICK - GREY - PUSH AND PULL FEATURE		
2C	SELECTED BRICK - GREY - 20mm RECESS		
3	BRICK WALL & PLANTER/BENCH		
4	PEBBLEDASH RENDER		
5	THROUGH-COLOUR RENDER		
6	FRAMED WINDOW, TO SELECTED FINISH		
7	FRAMED GLASS DOOR, TO SELECTED FINISH		
8	FRAMED GLASS DOORS/WINDOW, TO SELECTED FINISH WITH LOUVRE PANEL		
9	SOLID ENTRANCE DOOR IN SELECTED FINISH		
10	METAL DOOR		
11	STEEL BALUSTRADE, PPC TO SELECTED RAL		
12	METAL BALCONY POSTS, PPC TO MATCH BALUSTRADES		
13	METAL VENTILATION PANEL/GRATING/GATE, PPC TO SELECTED RAL		

KEYNOTE LEGEND

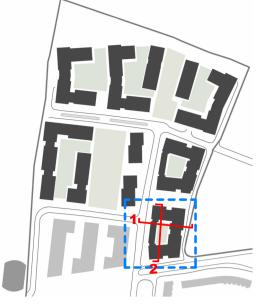

\_\_\_\_\_

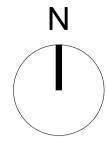

ALL DIMENSIONS TO BE CHECKED ON SITE NO DIMENSIONS TO BE SCALED FROM THIS DRAWING DRAWING IS TO BE READ IN CONJUNCTION WITH RELEVANT CONSULTANTS DRAWINGS