


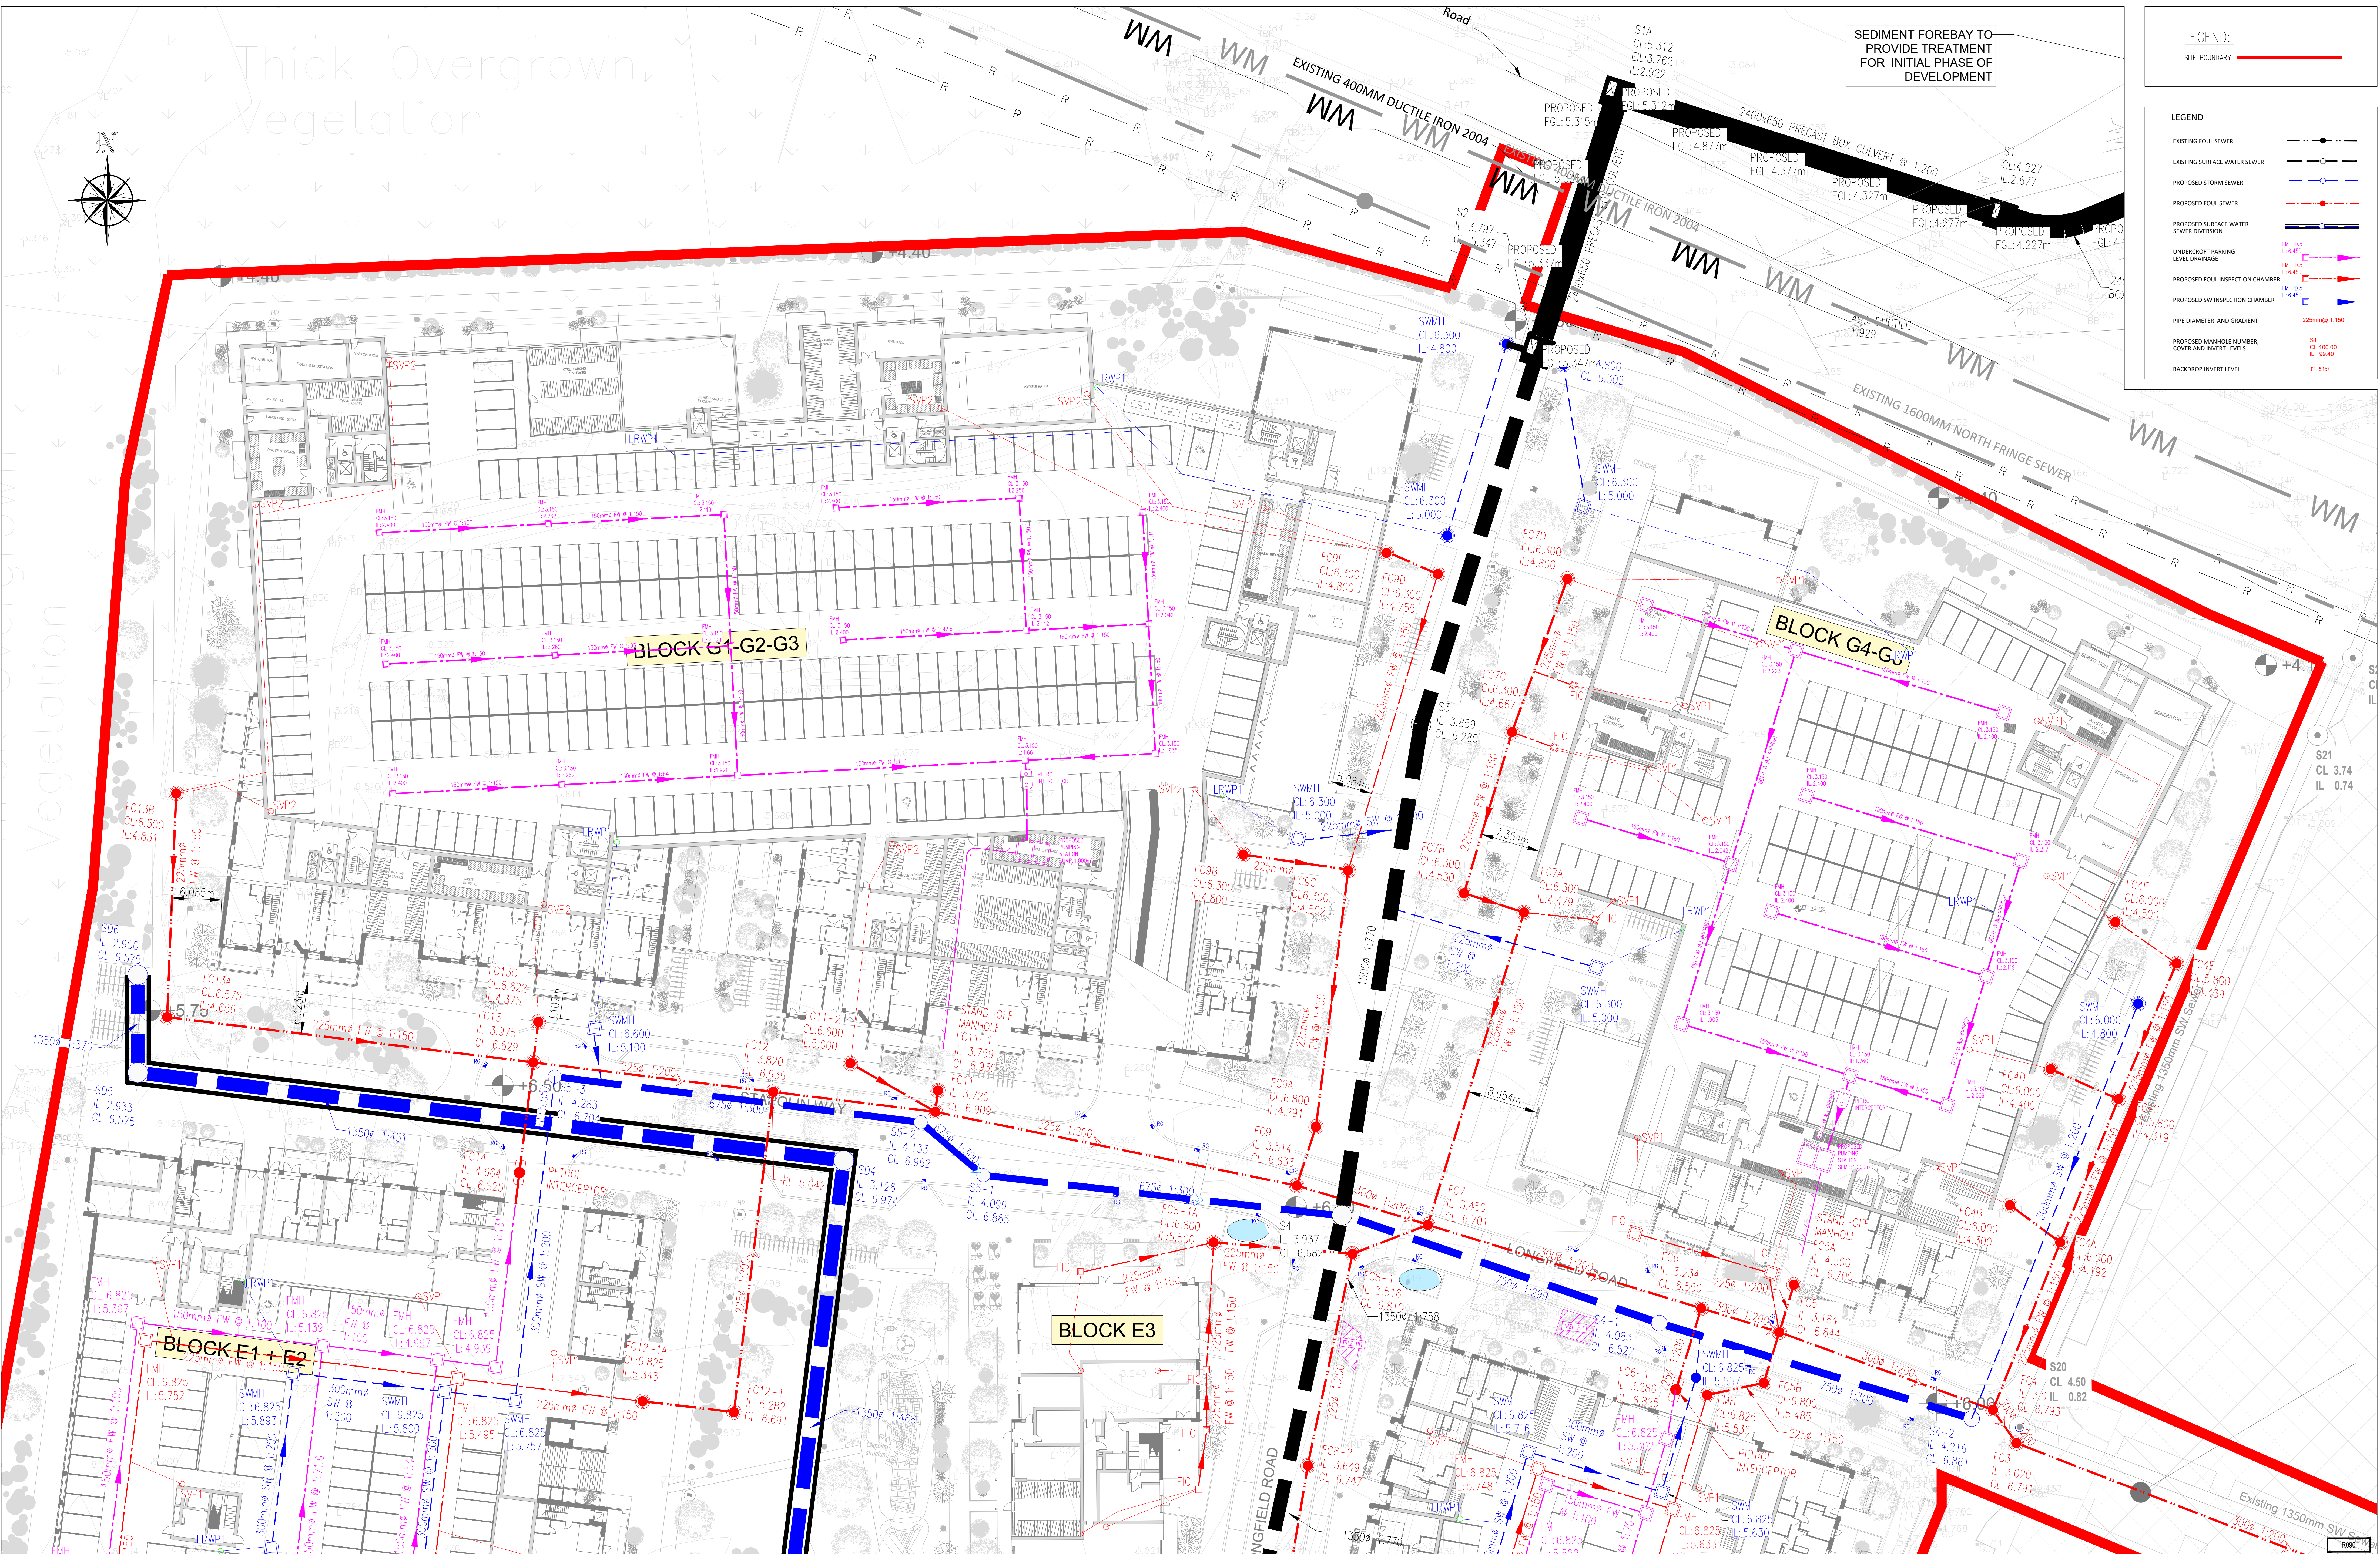

PLANNING DRAWING.
NOT FOR CONSTRUCTION.
ALL LEVELS GIVEN ARE
RELATIVE TO ORDNANCE DATUM.
THIS DRAWING HAS BEEN ISSUED FOR INFORMATION
PURPOSES ONLY AND MUST NOT BE USED
FOR CONSTRUCTION UNDER ANY CIRCUMSTANCES

Rev No	Date	REVISION NOTE
P1	01/03/2021	Site Layout Revised
P2	17/08/2021	RED LINE AMEND

Rev No	Date	REVISION NOTE	Rev No	Date	REVISION NOTE
P1	01/03/2021	Site Layout Revised	P1	01/03/2021	Site Layout Revised
P2	17/08/2021	RED LINE AMEND	P2	17/08/2021	RED LINE AMEND

Architect Project Title Dwg No	Henry J. Lyons GA03 Project Shoreline, Baldoye. PROPOSED BASEMENT DRAINAGE BD-CSC-ZZ-G3-DR-C-0105
---	--

Client Date Scale	CS Consulting Group 19/22 Dune Street, Dublin 2 T: +353 (0)1 5480863 E: info@csconsulting.ie W: www.csconsulting.ie 13/10/2020 DD NB OS 1:250 (A4)
-------------------------	---

Author Check Date	Henry J. Lyons P2 13/10/2020
-------------------------	------------------------------------

Project Title Dwg No	Henry J. Lyons GA03 Project Shoreline, Baldoye. PROPOSED BASEMENT DRAINAGE BD-CSC-ZZ-G3-DR-C-0105
----------------------------	--

Client Date Scale	CS Consulting Group 19/22 Dune Street, Dublin 2 T: +353 (0)1 5480863 E: info@csconsulting.ie W: www.csconsulting.ie 13/10/2020 DD NB OS 1:250 (A4)
-------------------------	---

Author Check Date	Henry J. Lyons P2 13/10/2020
-------------------------	------------------------------------

Project Title Dwg No	Henry J. Lyons GA03 Project Shoreline, Baldoye. PROPOSED BASEMENT DRAINAGE BD-CSC-ZZ-G3-DR-C-0105
----------------------------	--